


Фасад 1-12

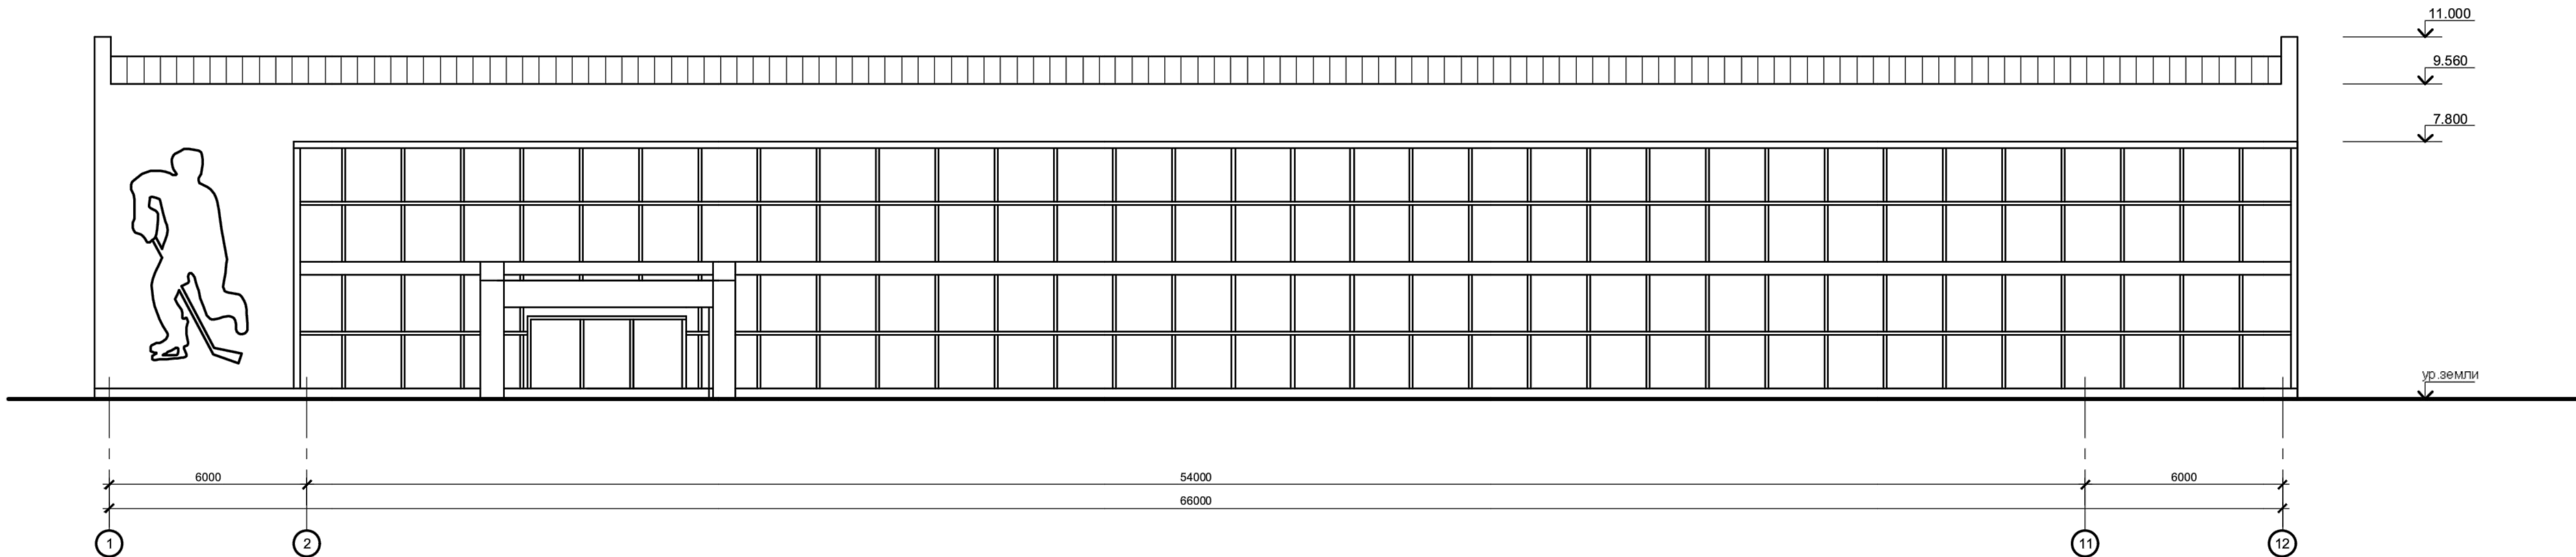

Фасад 1-12

