


Разрез 1 - 1

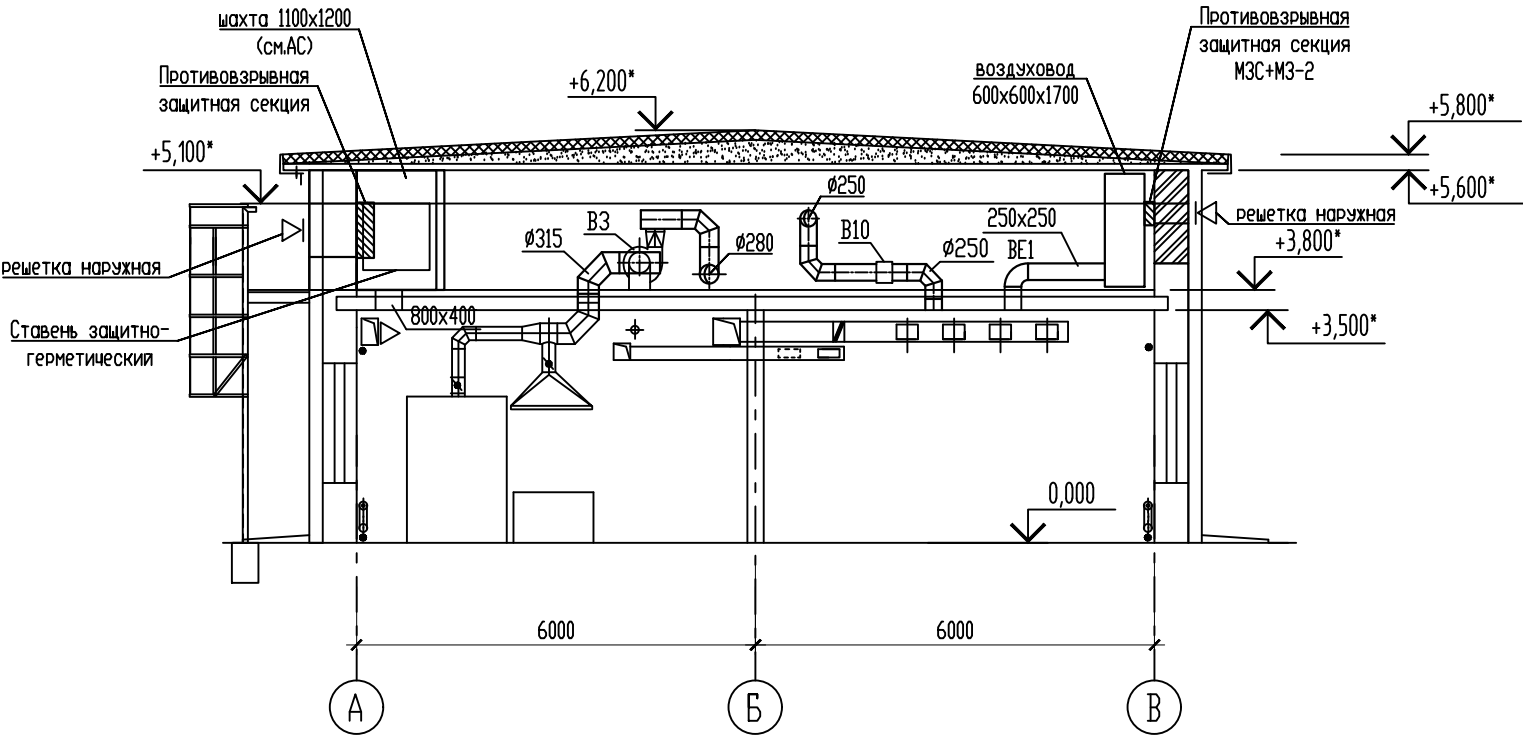

Разрез 2 - 2

